



# THE MAPLE GROVE

FRONT ELEVATION #1

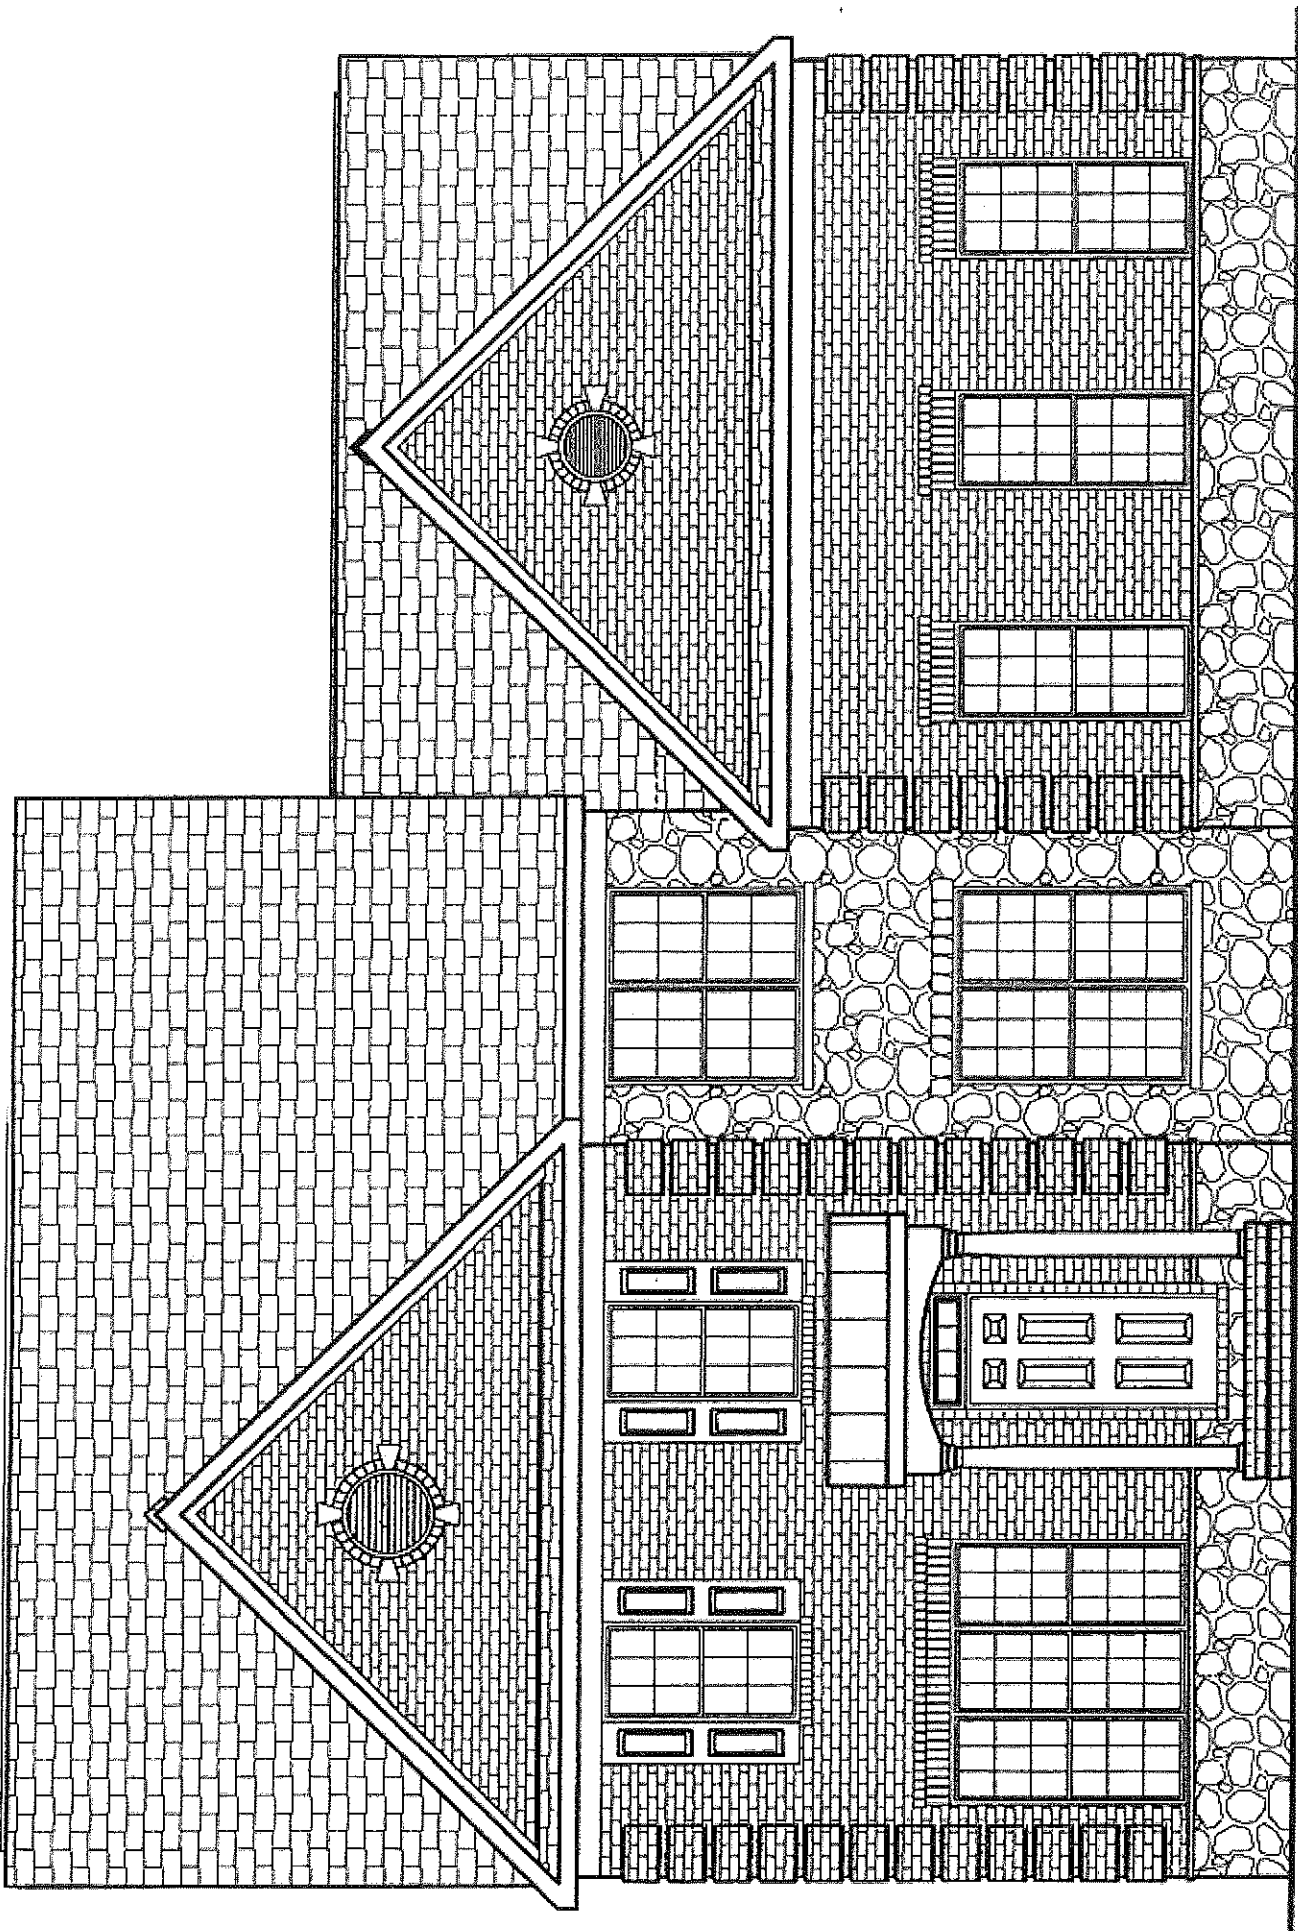

# THE MAPLE GROVE


FRONT ELEVATION #2

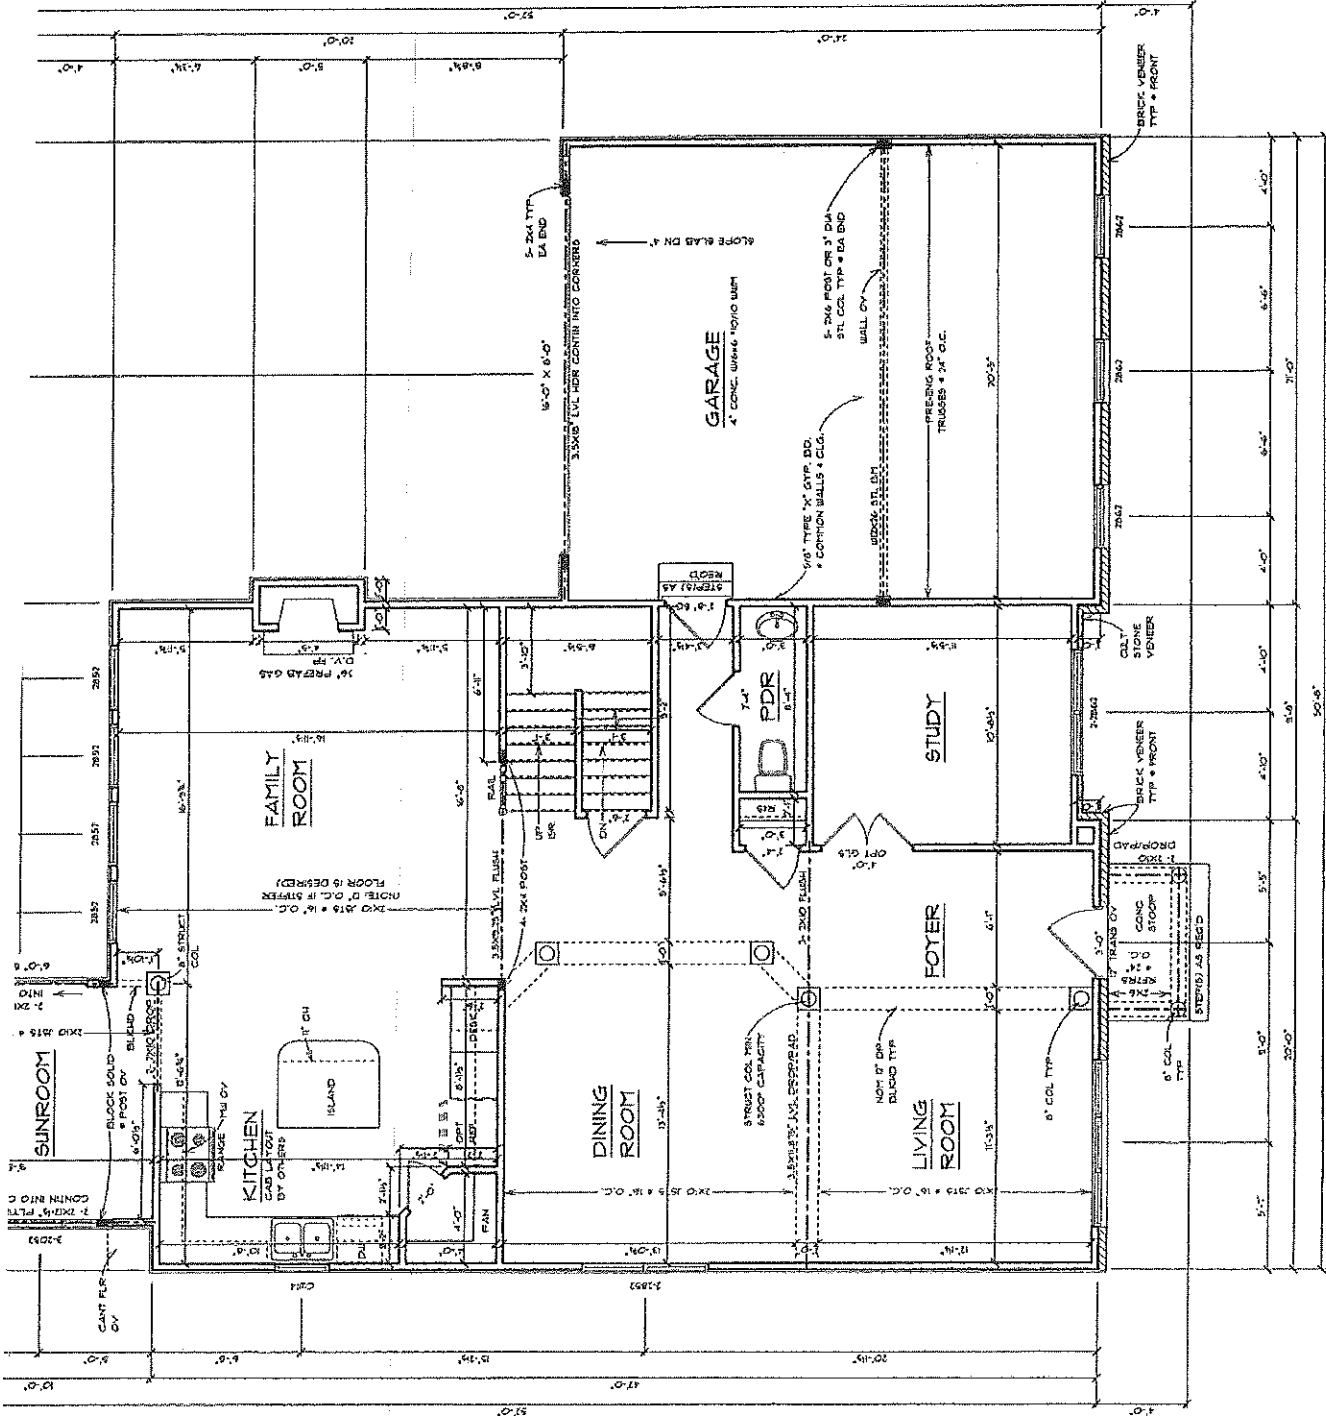

**FIRST FLOOR PLAN (ALTERNATE)**

NOTE: 5'-10 1/2" WALL 145T  
 APPROX 1375 S.F. FIRST FLOOR  
 APPROX 1625 S.F. SECOND FLOOR  
 APPROX 3000 S.F. TOTAL

MAPLE GROVE 01/24/09

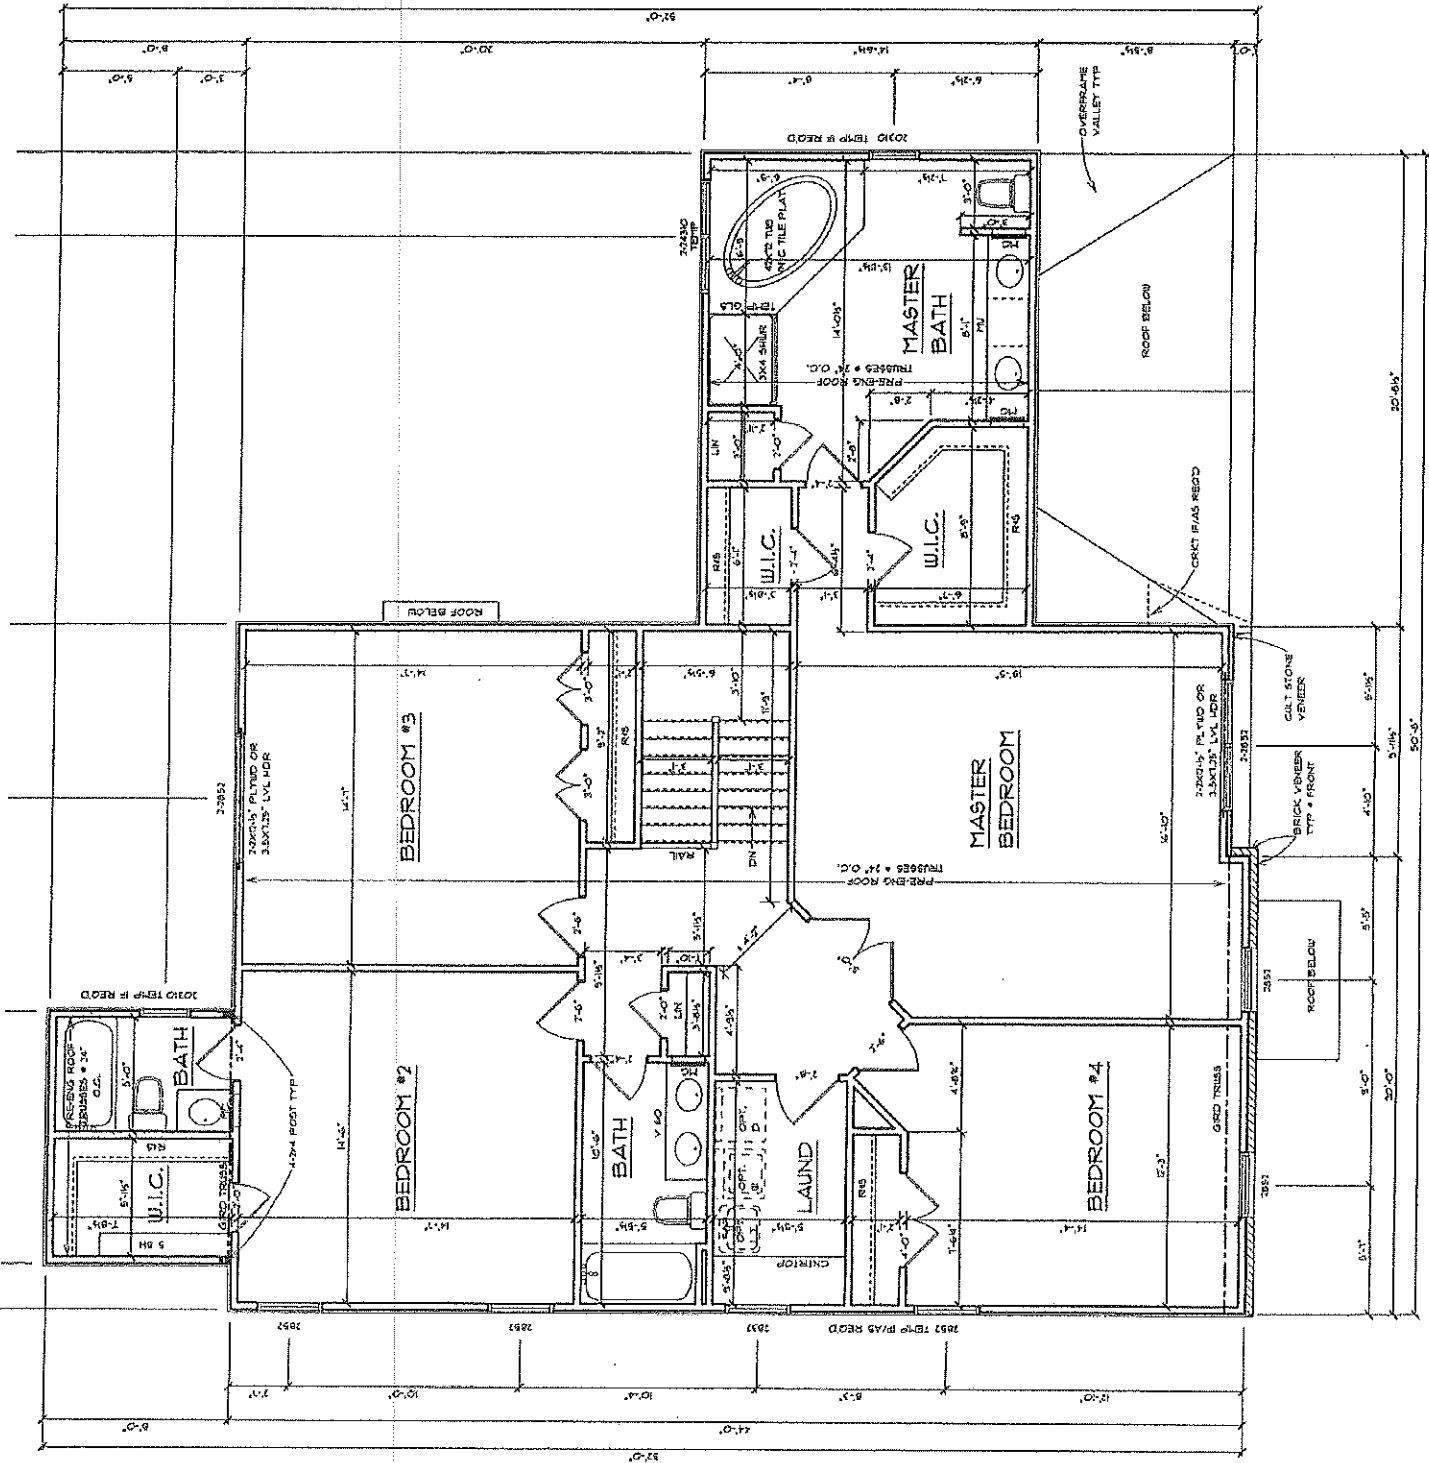

**SECOND FLOOR PLAN (ALTERNATE)**

NOTE: 6" x 6" WALL NOT SHOWN